


ASANSÖR SİSTEMLERİ DALI

ASANSÖR MONTAJ ATÖLYESİ (ZEMİN KAT)

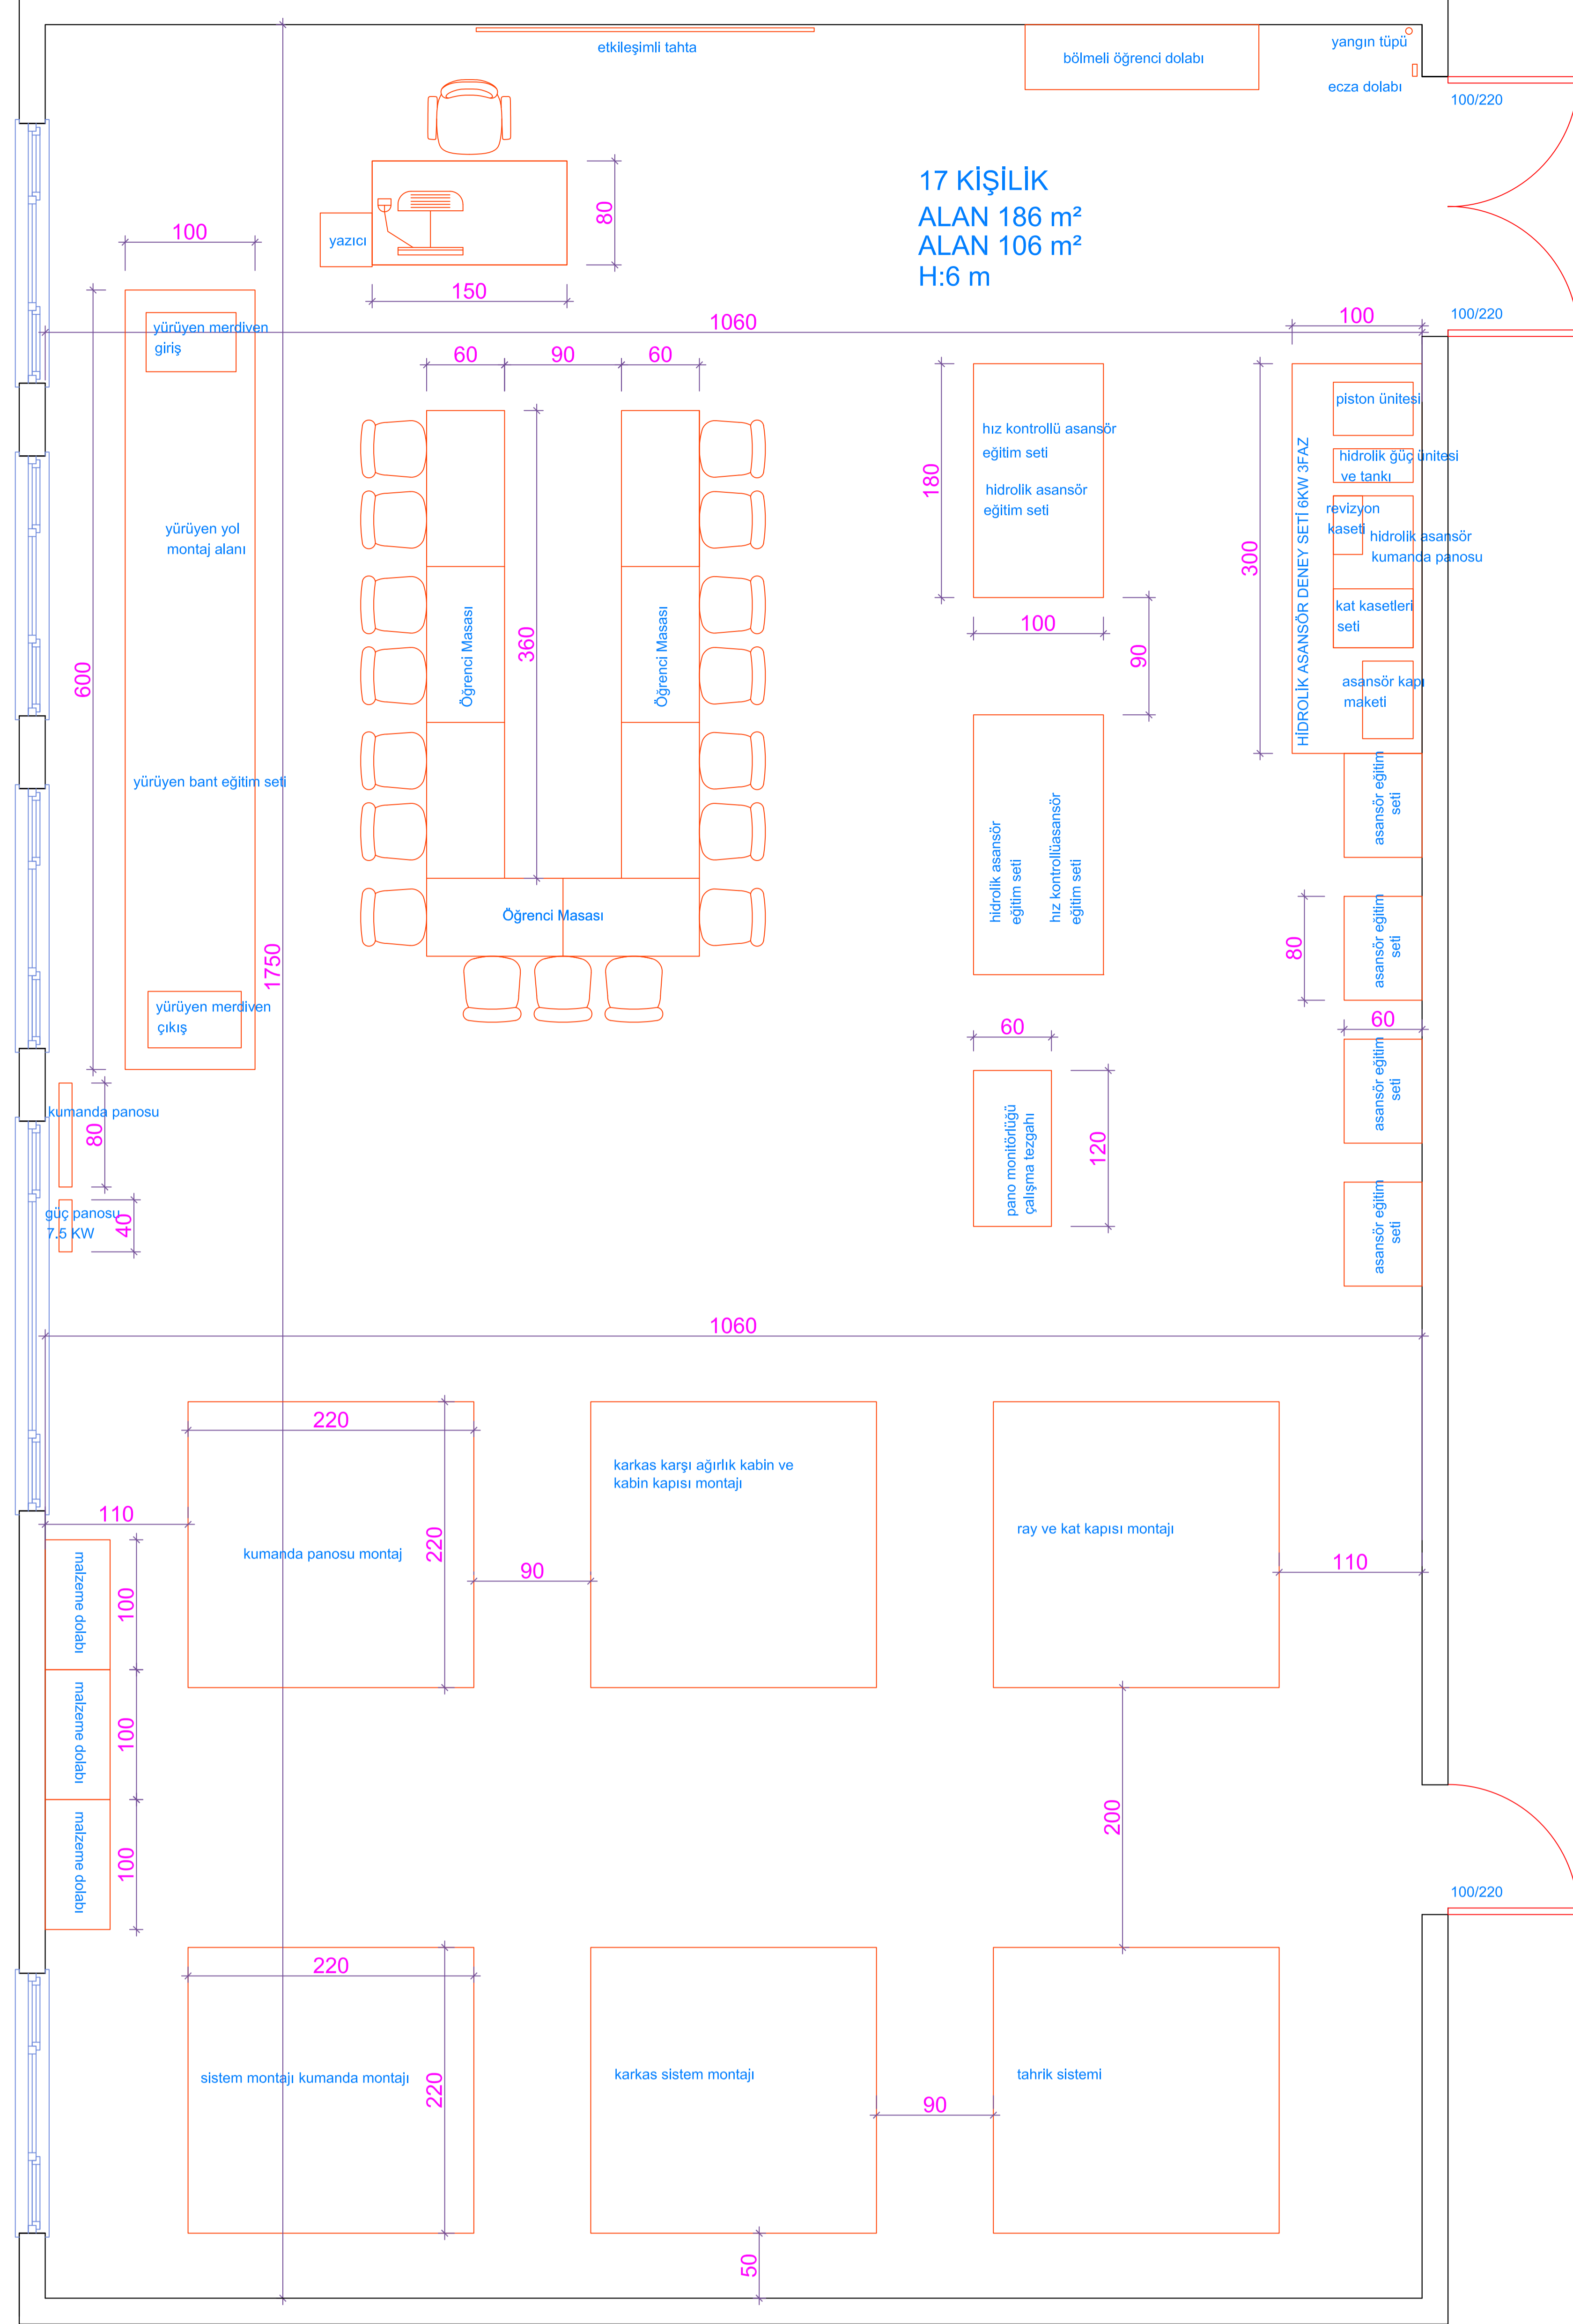

ASANSÖR MONTAJ ATÖLYESİ (ASMA KAT)

