

## YAT İNŞA DALI

### AHŞAP YAT İMALATI ATÖLYESİ

17 KİŞİLİK  
ALAN 550 m<sup>2</sup>

TORNA MAKİNESİ

DIKEY FREZE MAKİNESİ

YATAY FREZE

PLANYA MAKİNESİ

ŞERİT TESTERE MAKİNESİ

KALINLIK MAKİNESİ

LAZER KESİM

MARANGOZ TEZGAHI

MARANGOZ TEZGAHI

POSTA VE KEMERE KALIPLAMA IZGARASI


DIKEY DELİK  
MAKİNESİ

YATAY DELİK  
MAKİNESİ

BİLEME  
MAKİNESİ

HAREKETLİ VİNC

YANGIN TÖPE

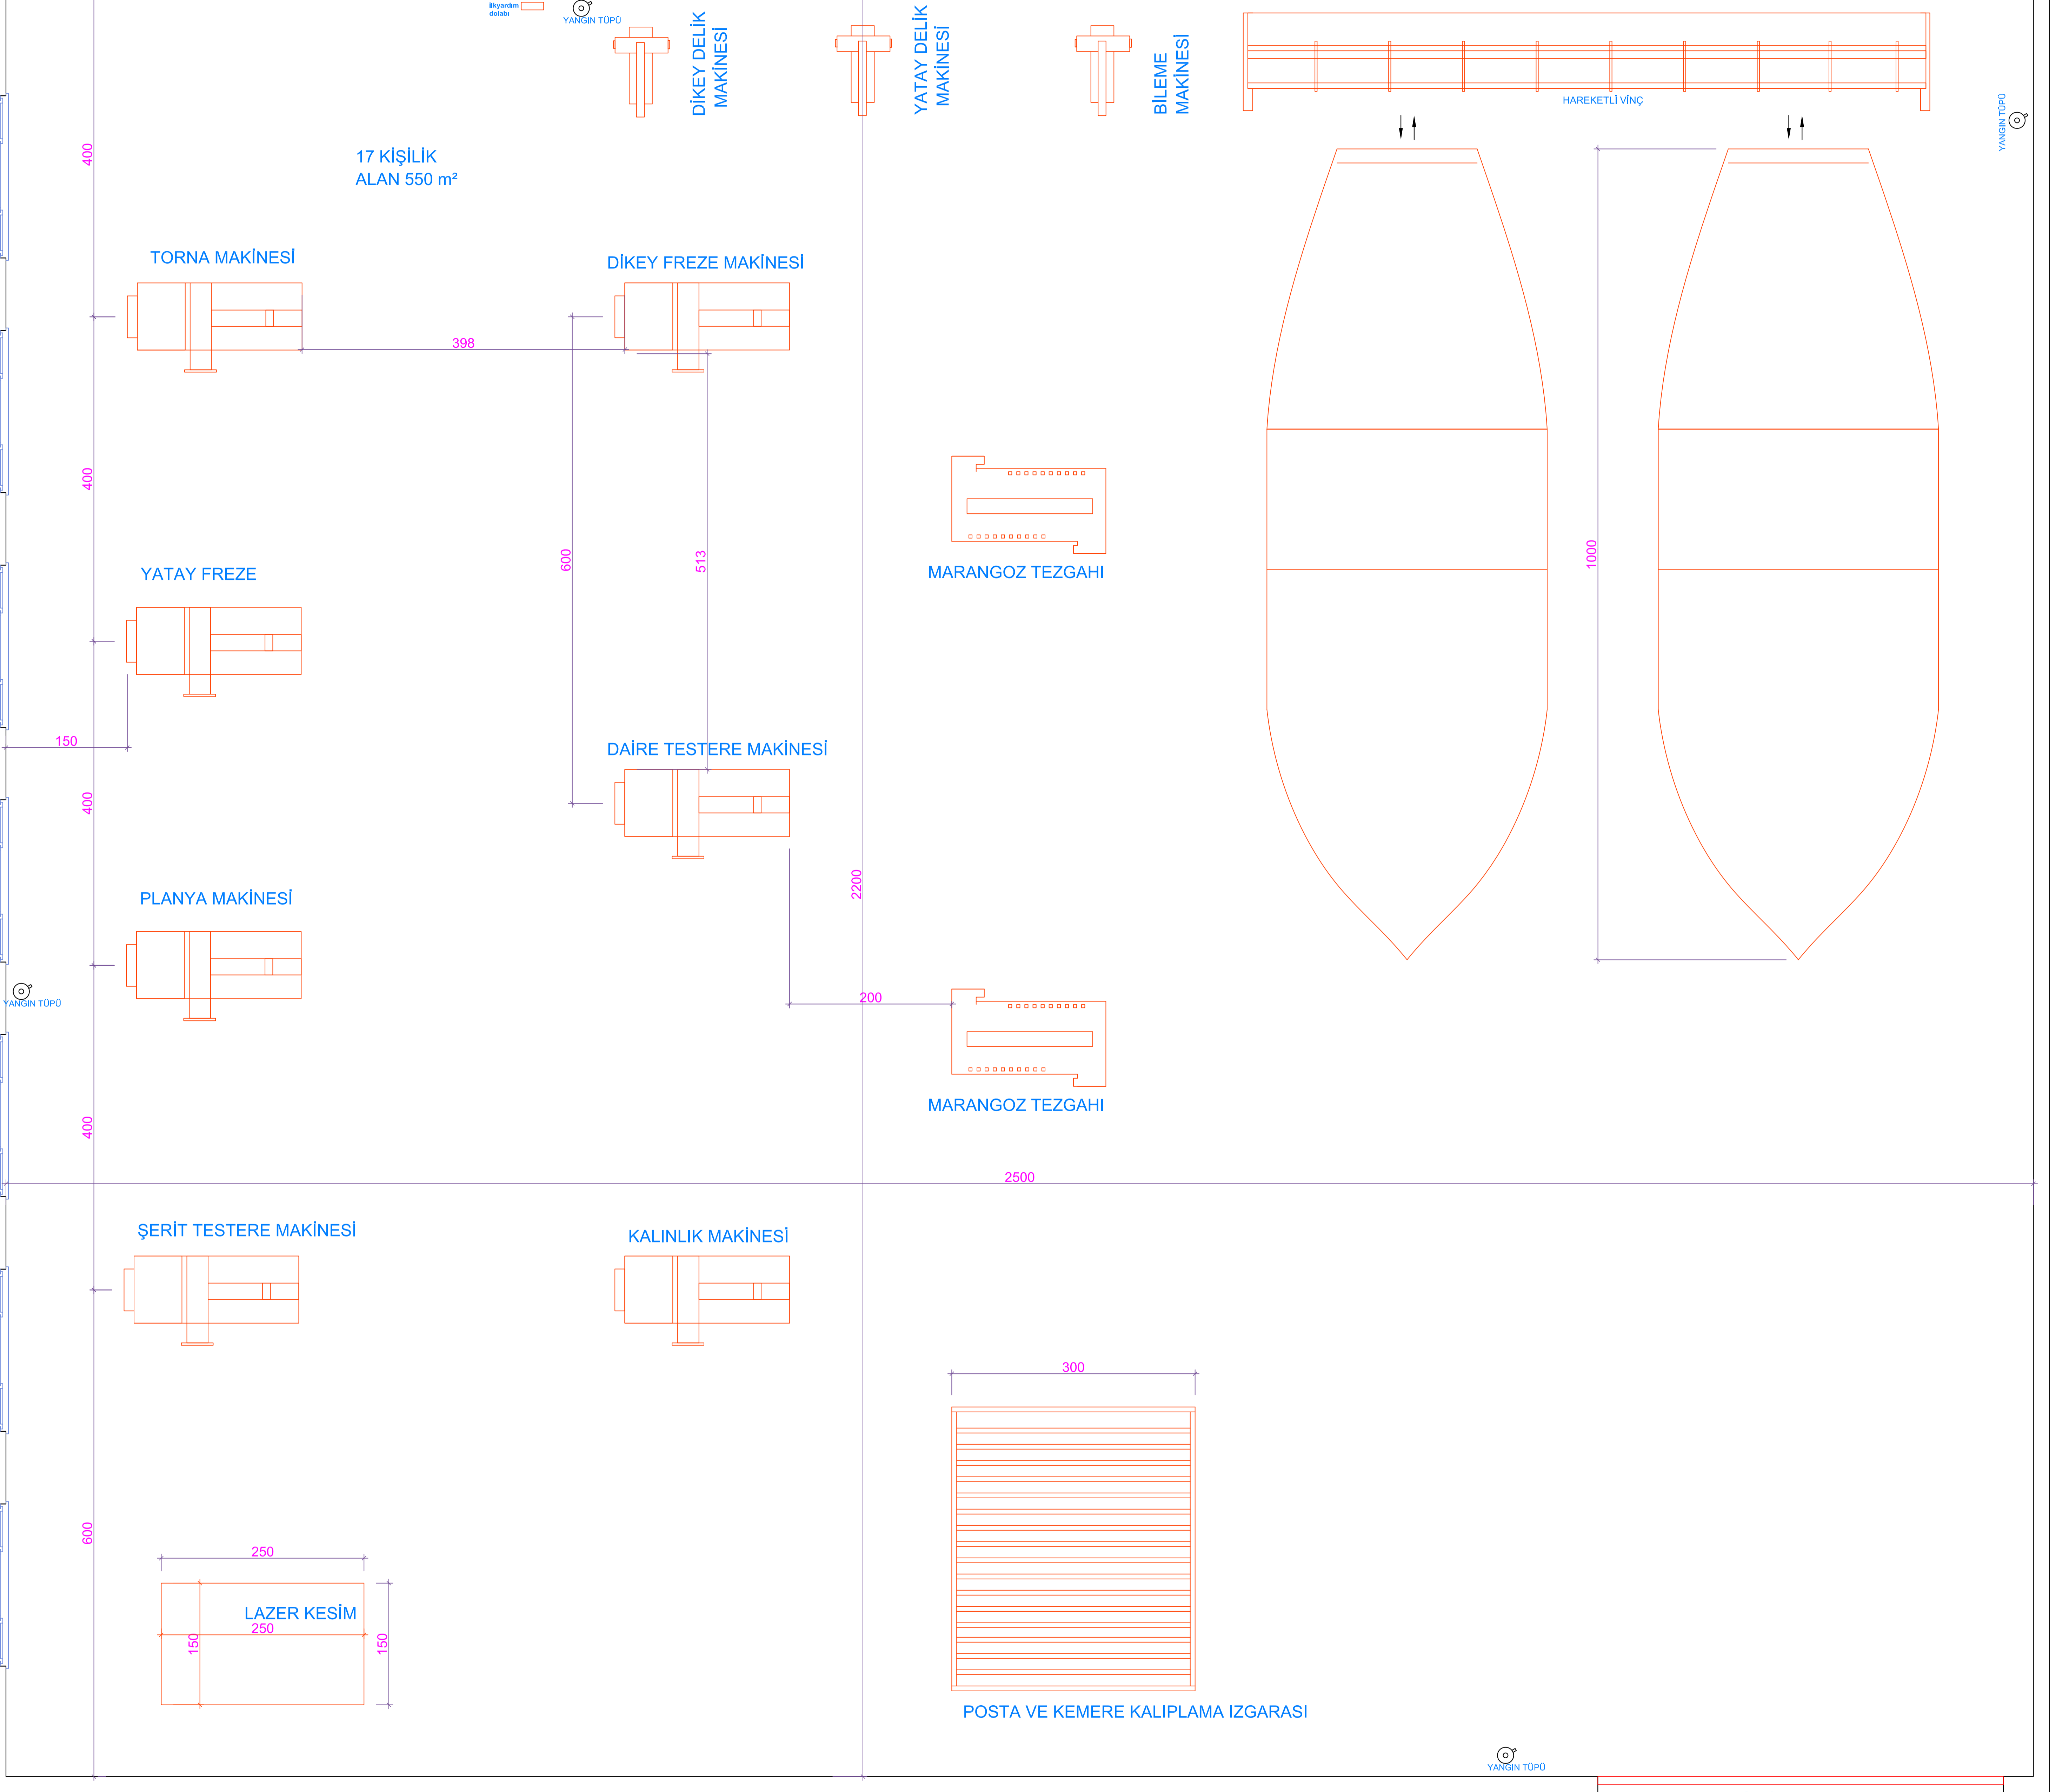

ELEKTRİKLİ PANJUR KAPİ (500/500)