


ALAN ORTAK

TEKNOLOJİ ATÖLYESİ

100 / 210

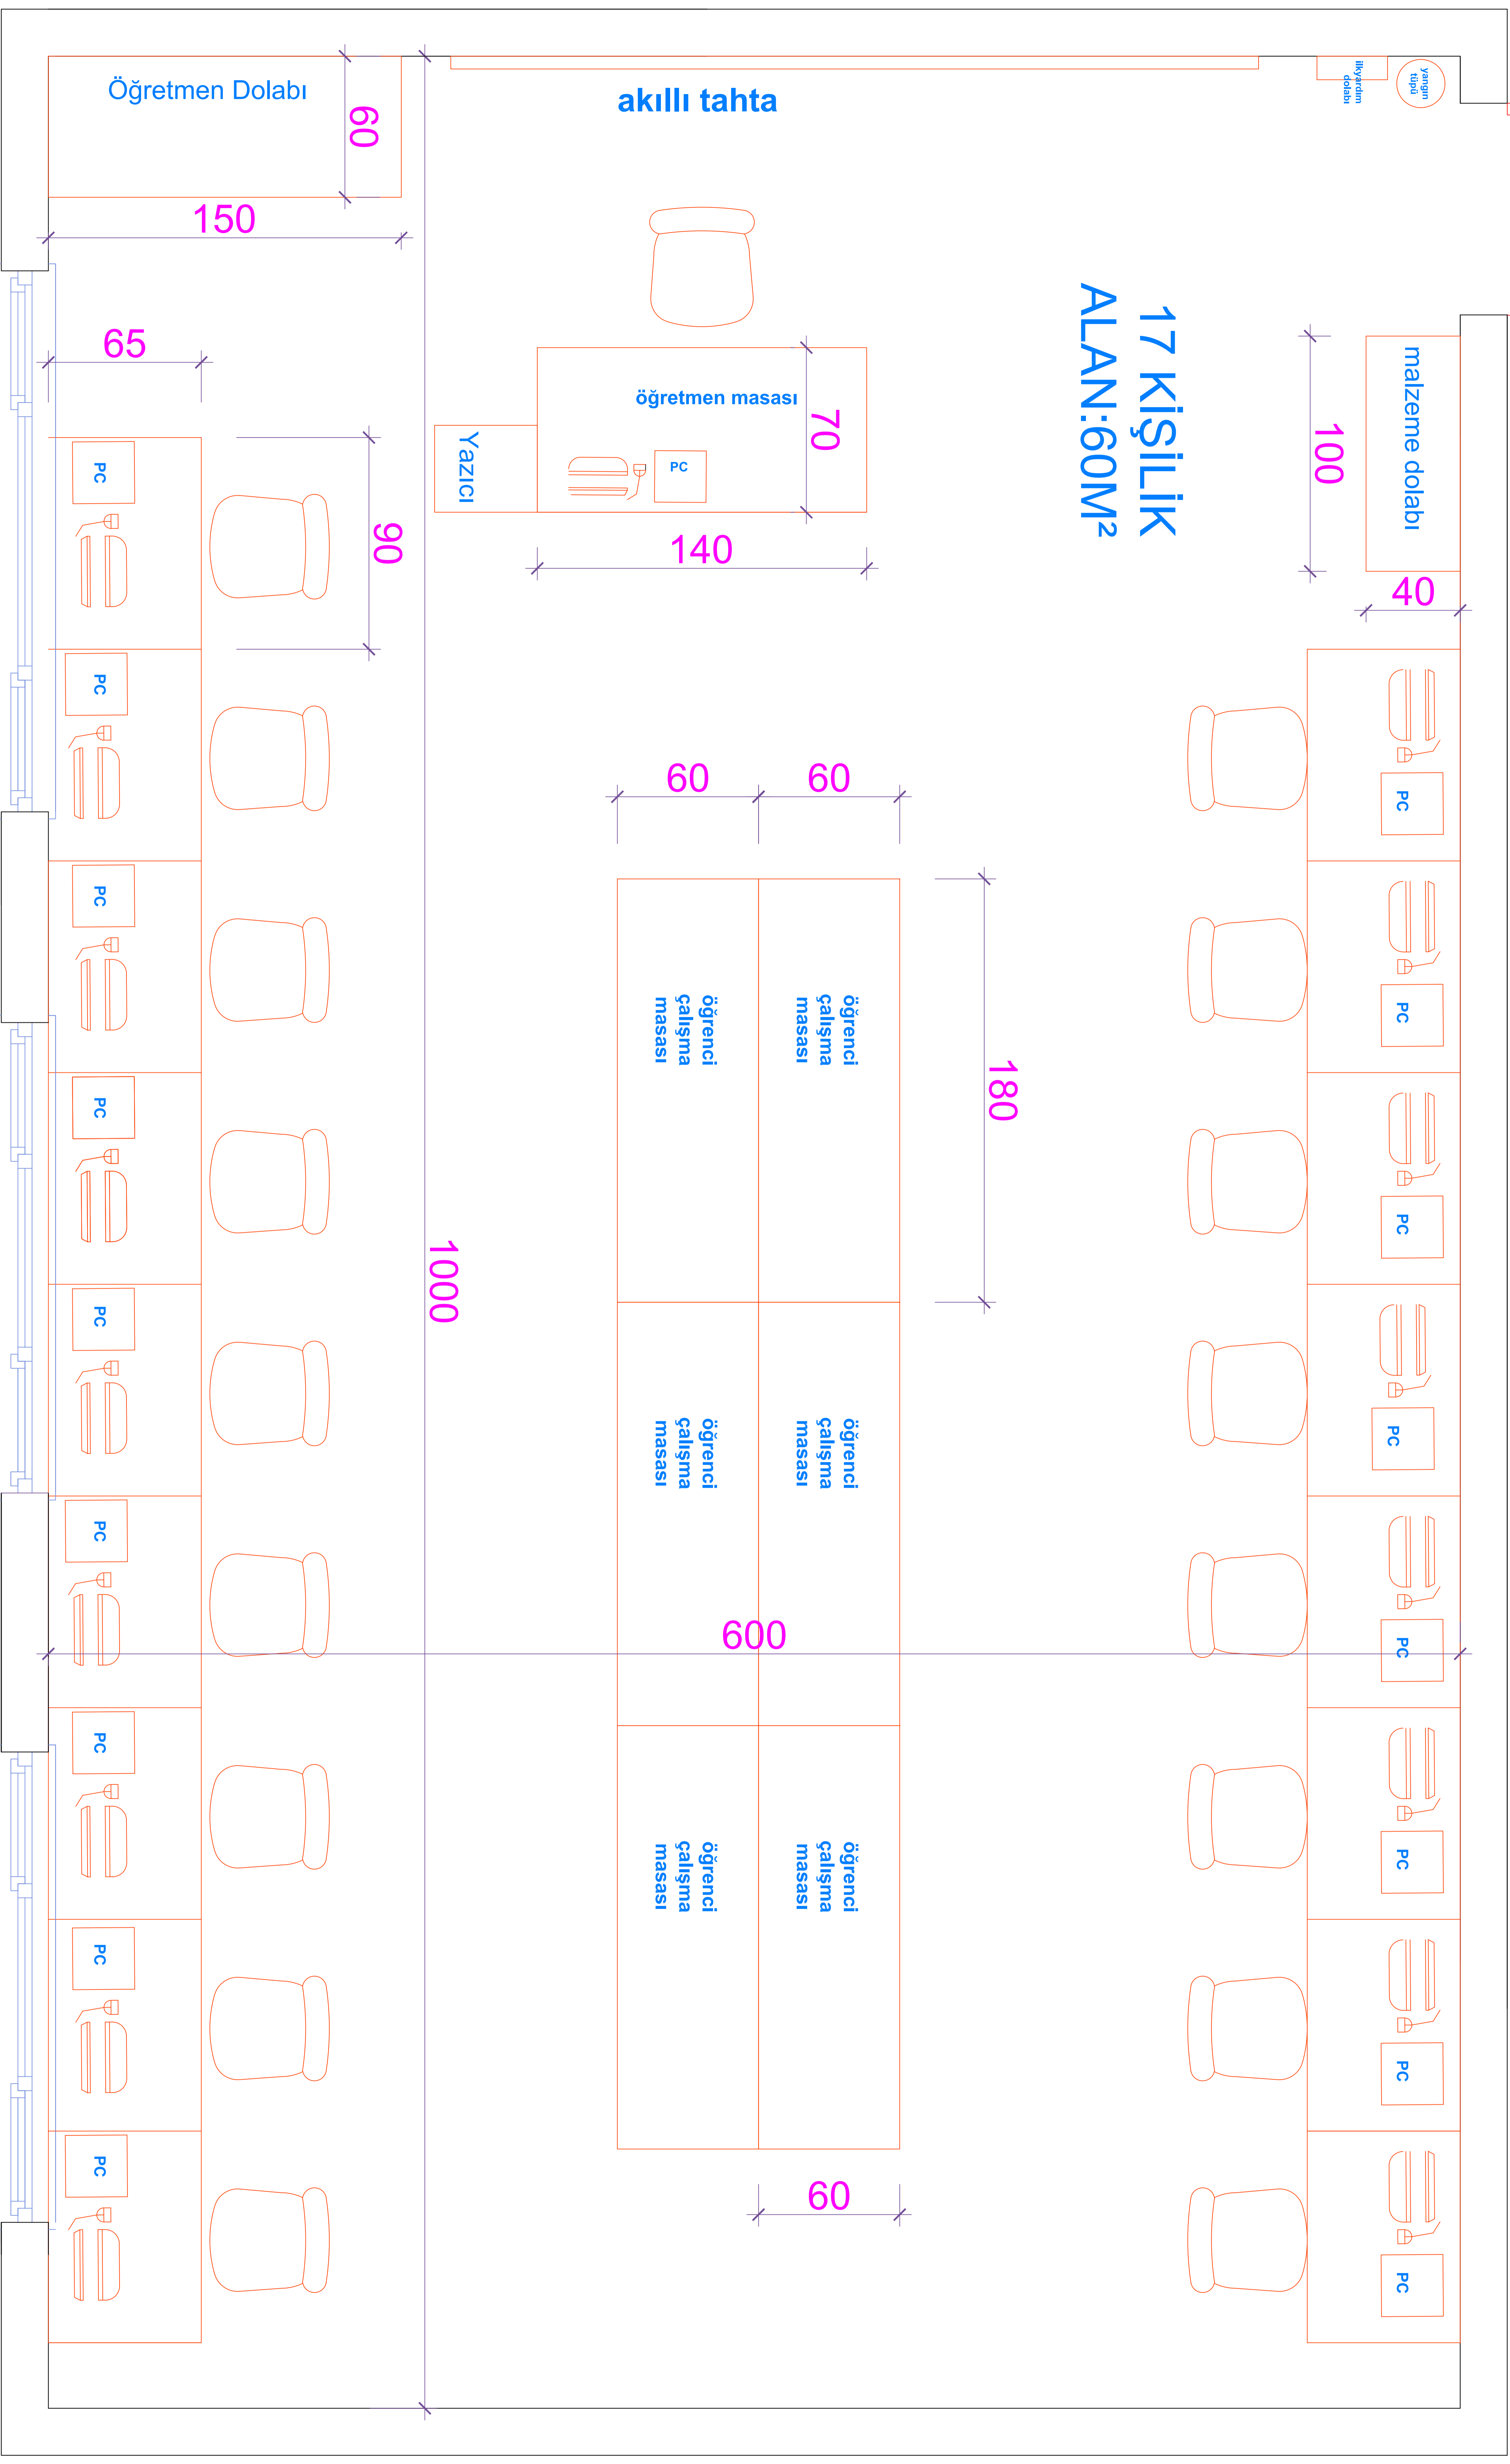

17 KİŞİLİK
ALAN:60M²