


İPLİK ÜRETİM TEKNOLOJİSİ DALI

KISA ELYAF İPLİK ATÖLYESİ

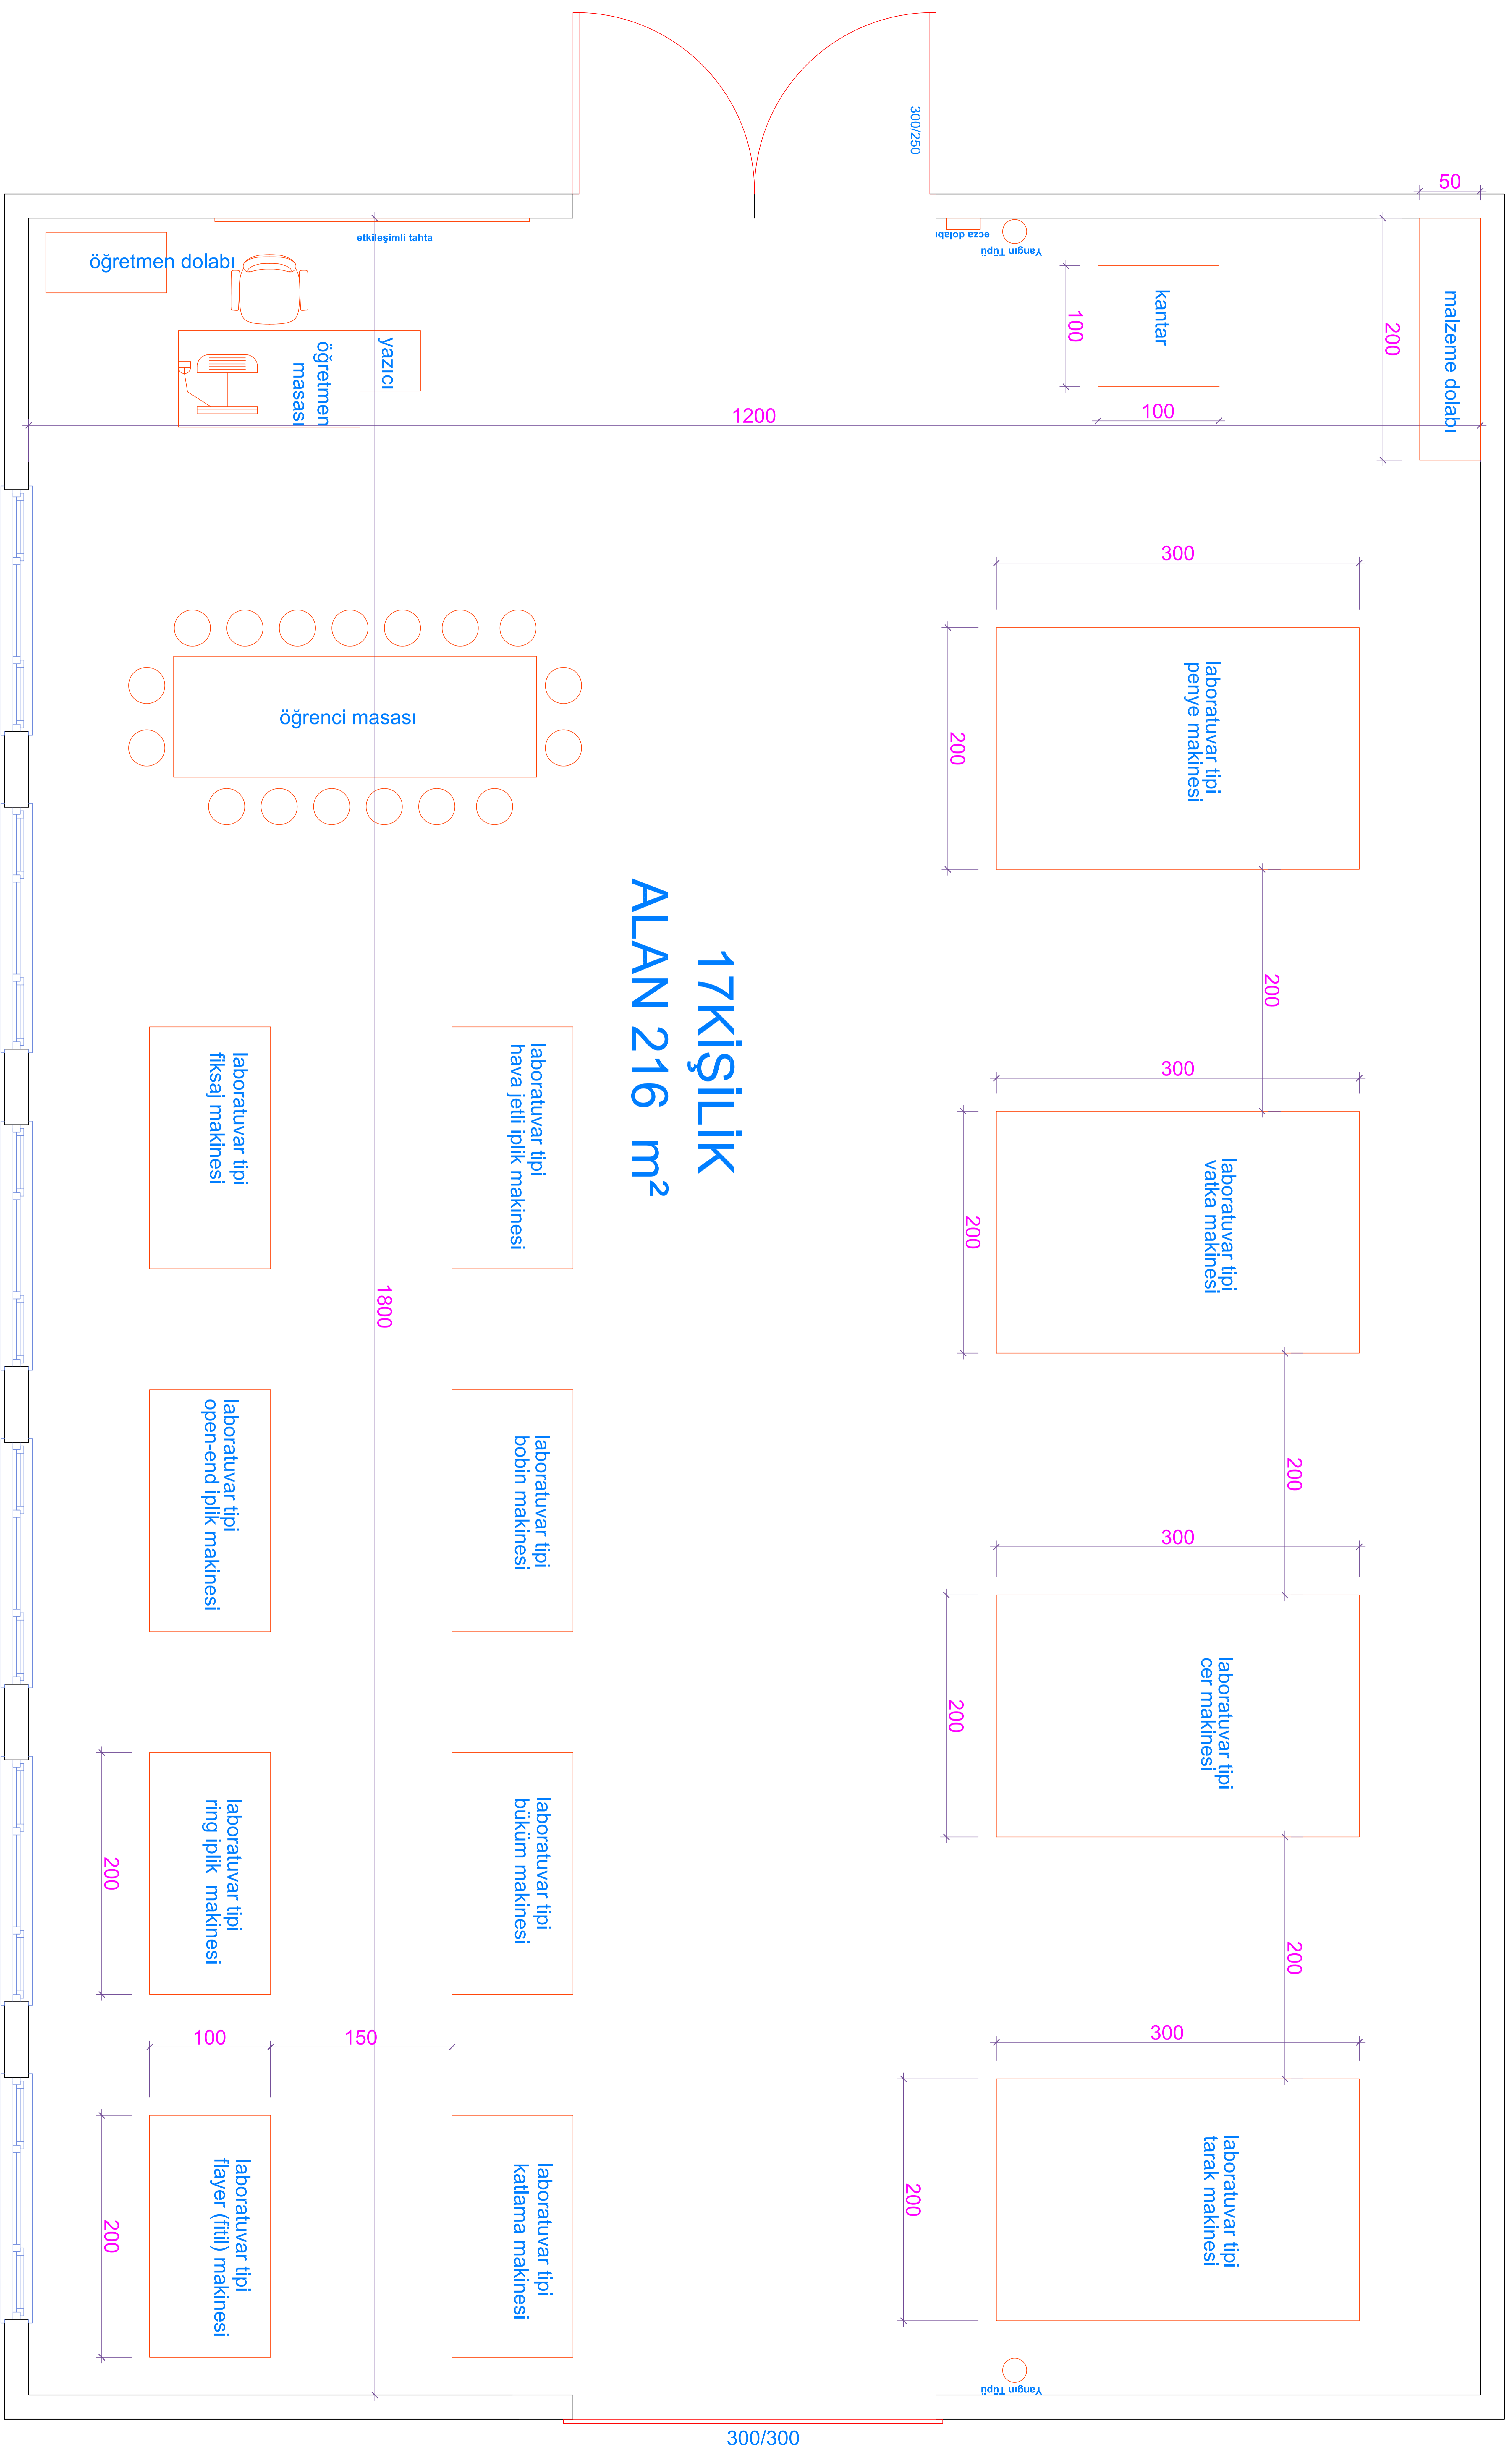

17KİŞİLİK
ALAN 216 m²