


ALAN ORTAK

MUTFAK ATÖLYESİ

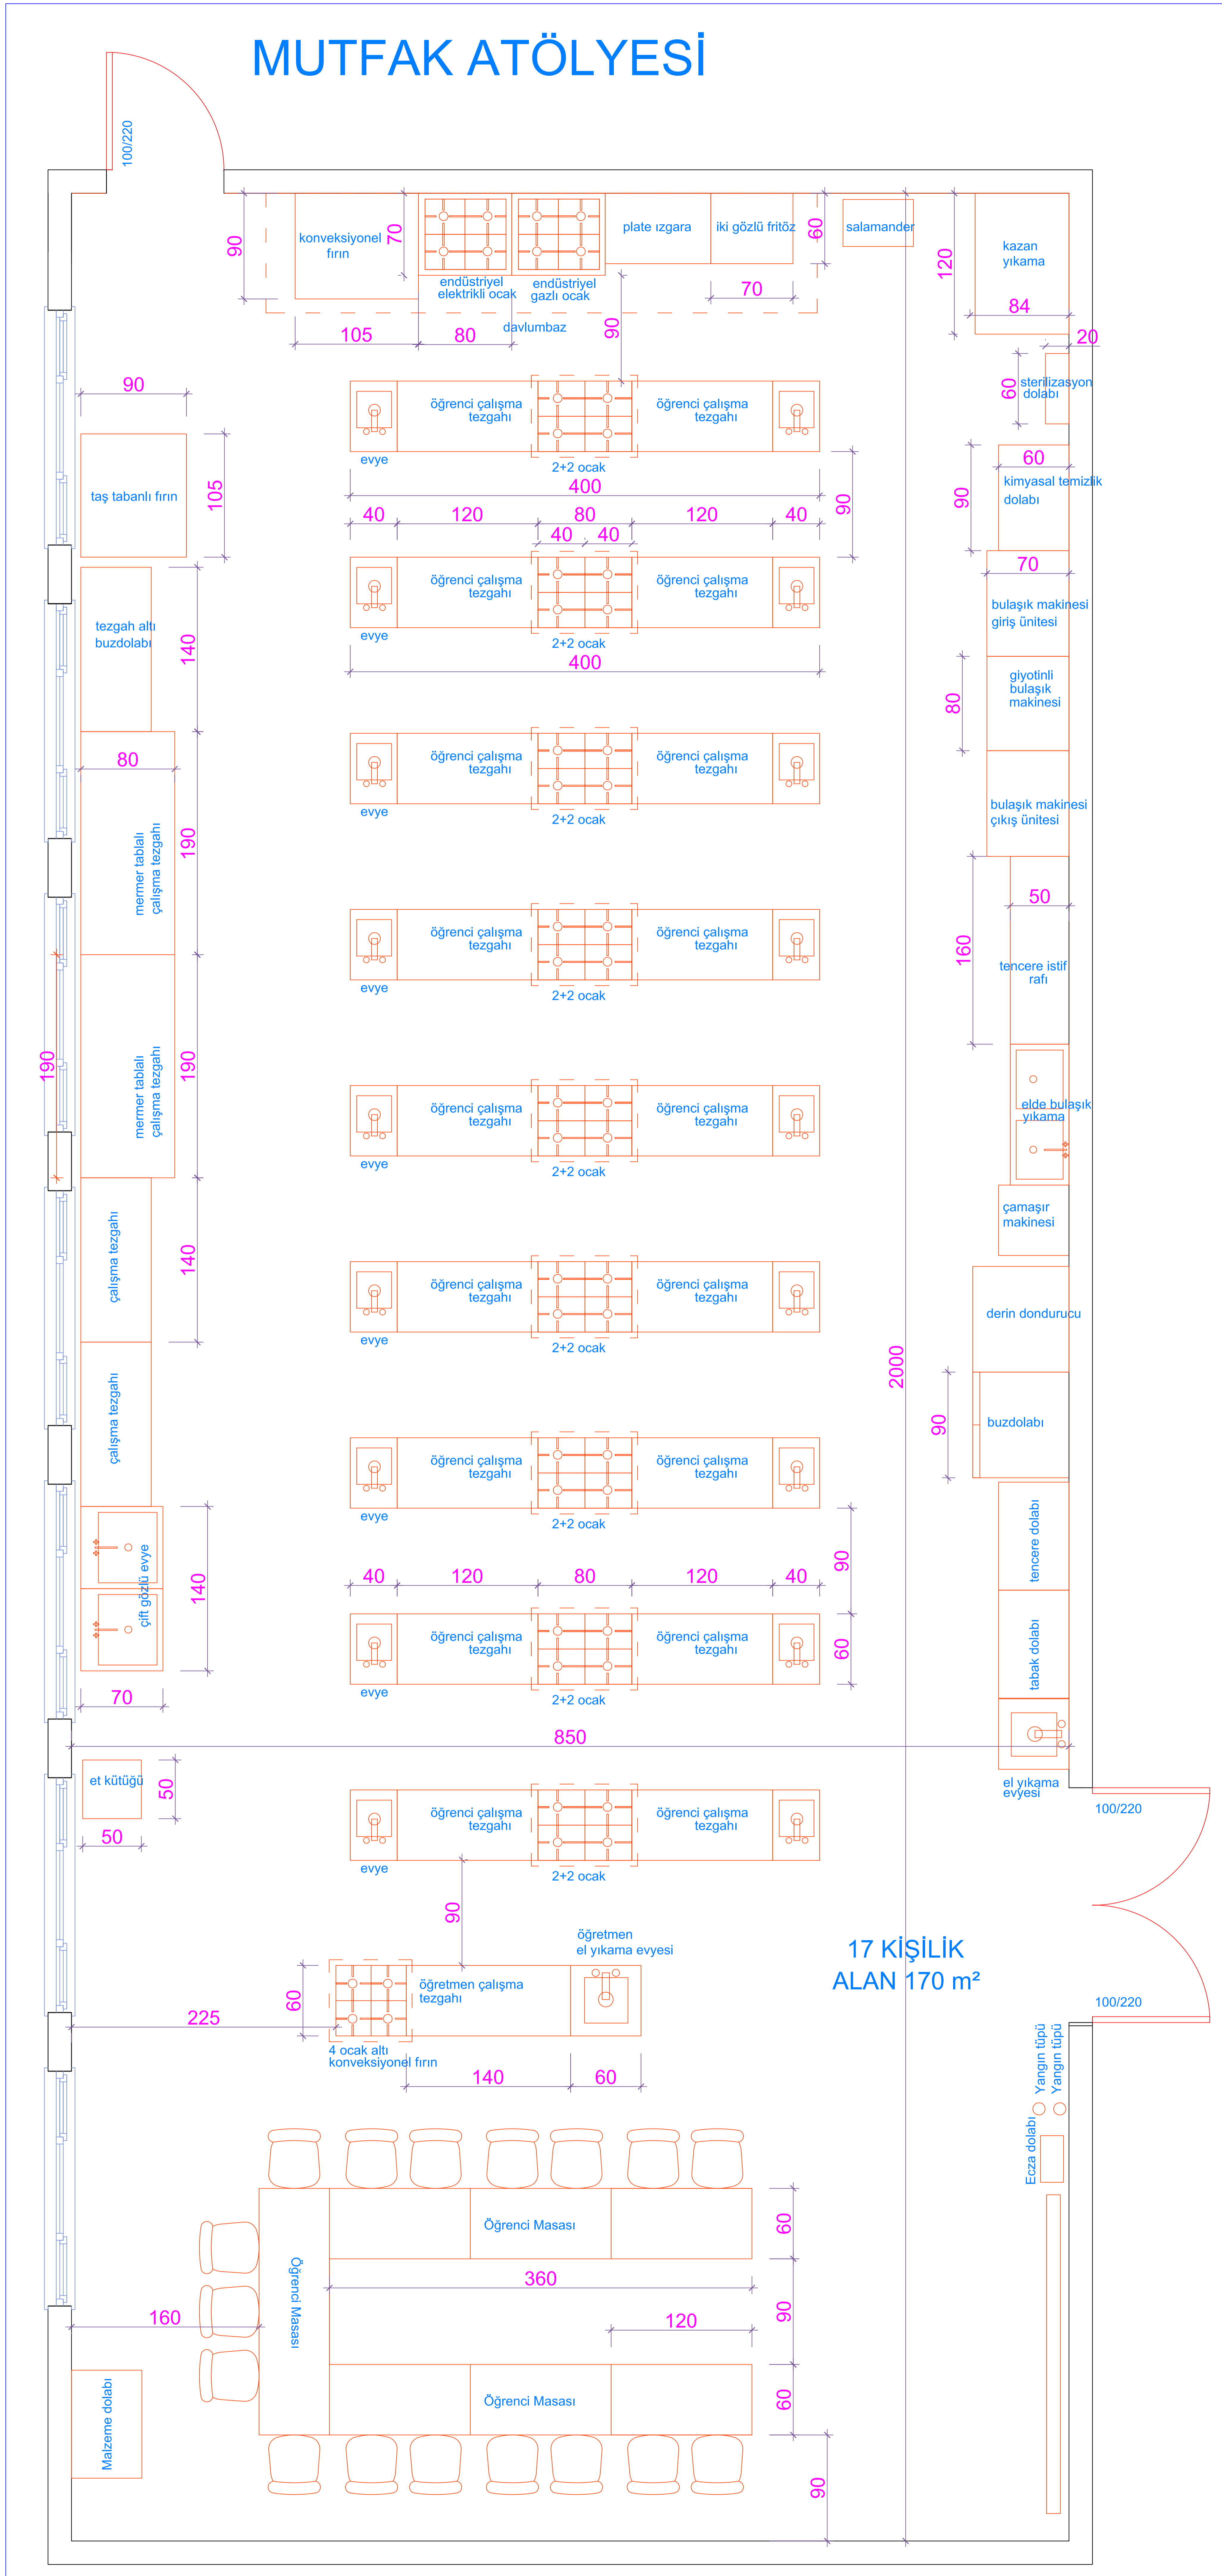

17 KİŞİLİK
ALAN 170 m²